














JOURNEY

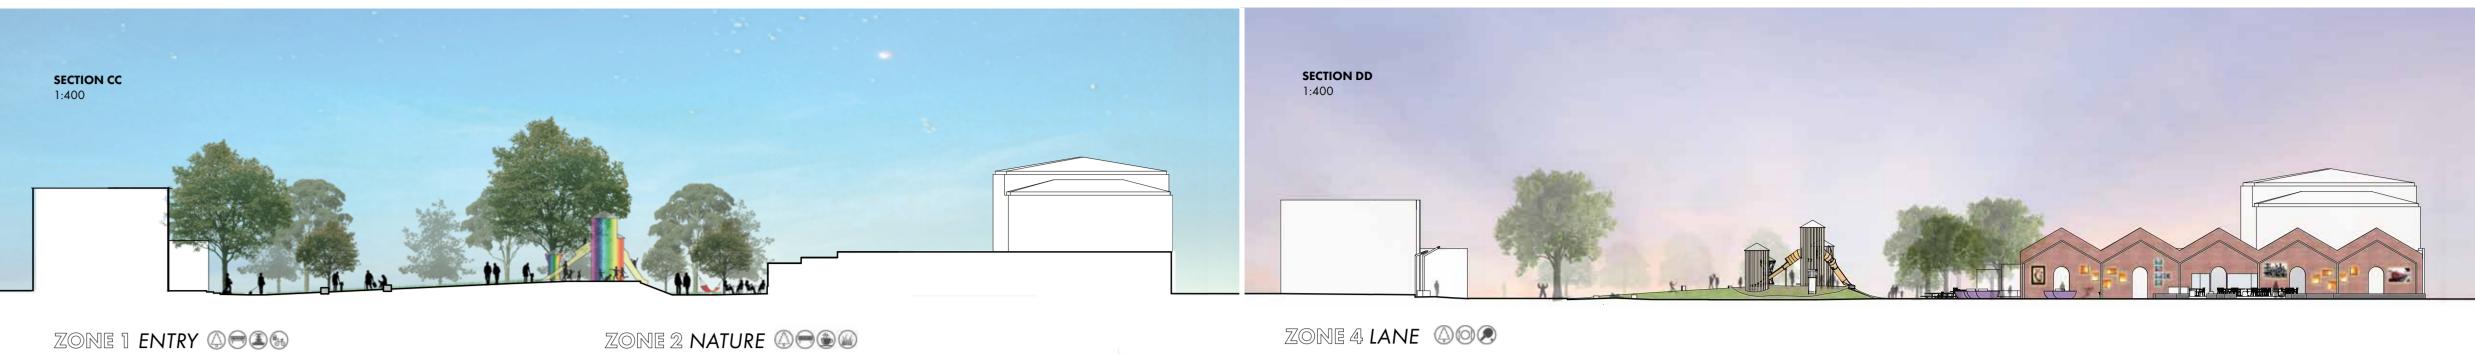

Canopy Layer

zone 1 **entry** @#366









GROUND FINISH DETAIL






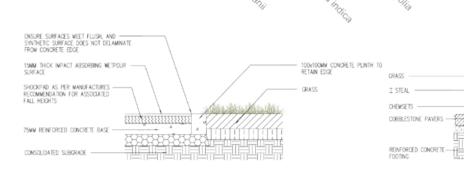

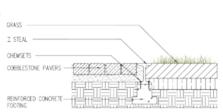

ZONE 3 PLAY OOOS

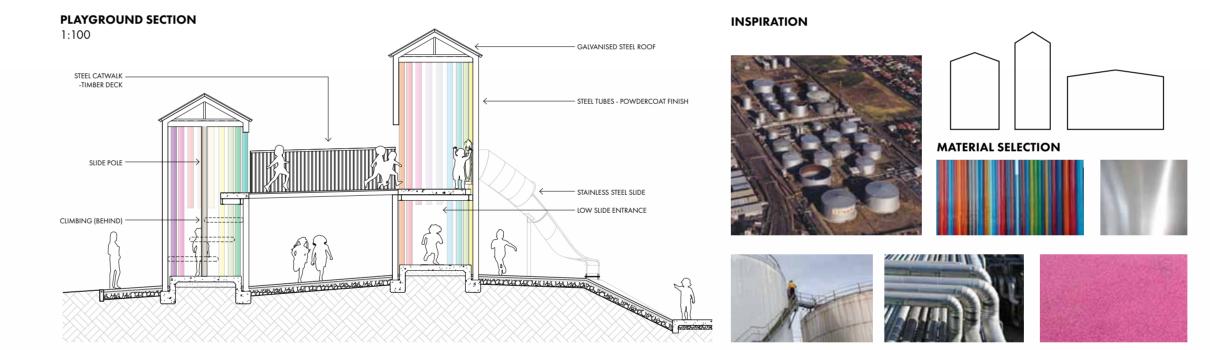
















zone 4 lane 🚳 🥺 🧟



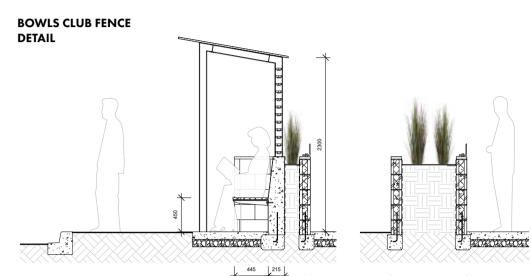


PLANTING - STEEL SECTION

- CONCRETE BLOCK WALL

EDGE

- WITH PLANTER

1000

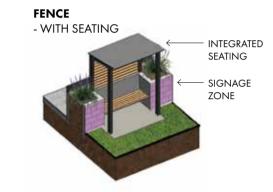

VIEW OF LANE LOOKING EAST



ZONE 5 **EVENT** 🗐 🖗 🎯 🔬

STAGE SECTION 1:100

MULTI-USE STRUCTURE



VIEW EVENT SPACE WITH MOVIE SCREENING



JOURNEY